


# Victoria Street construction work phases

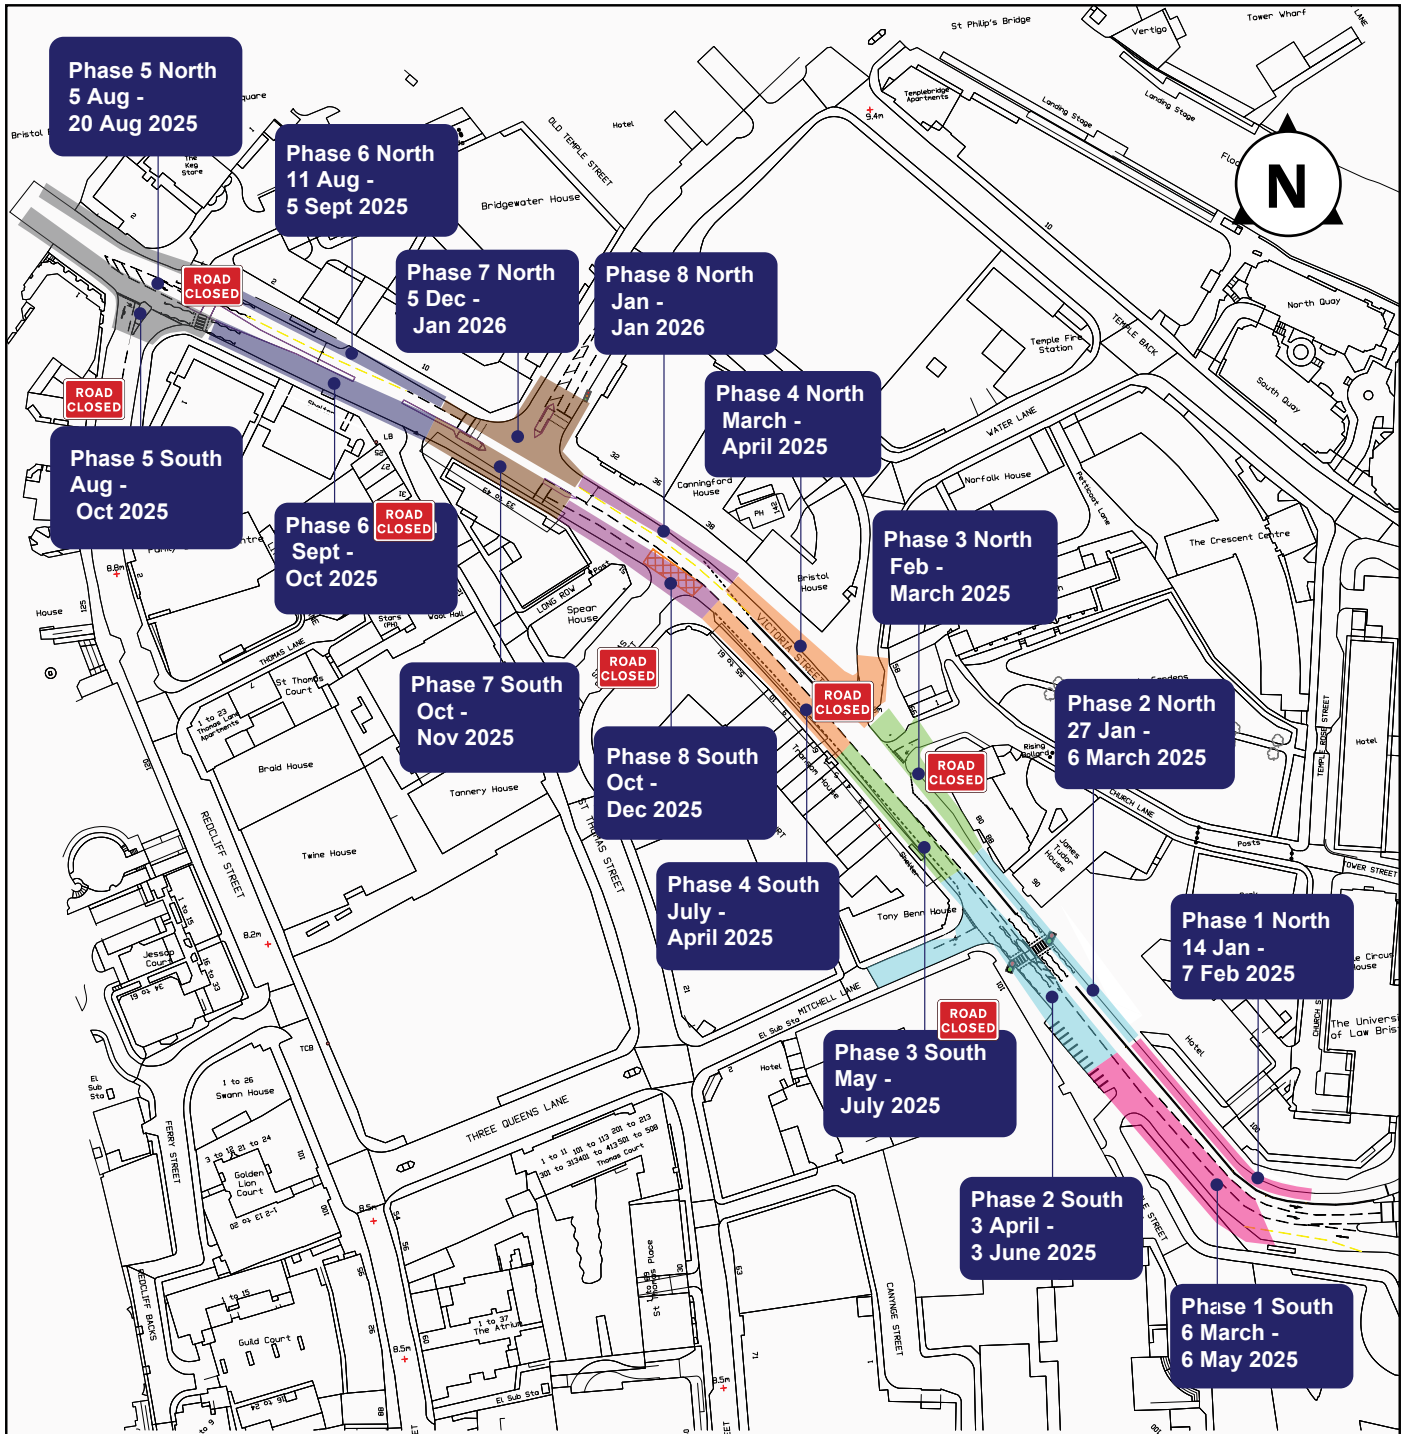

Ordnance Survey mapping:  
 © Crown Copyright and database right 2024.  
 Ordnance Survey AC0000807971. BD17151

Side road closure dates in phases TBC

Road resurfacing to be carried out from  
 26 January to 3 March 2026



Funding secured by  
**WEST OF ENGLAND**  
 Combined Authority



Funded by  
**UK Government**